
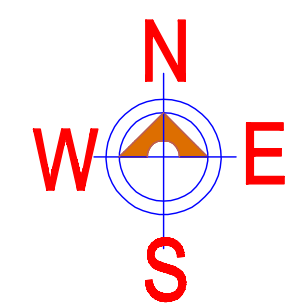


30'-0" Wide Road

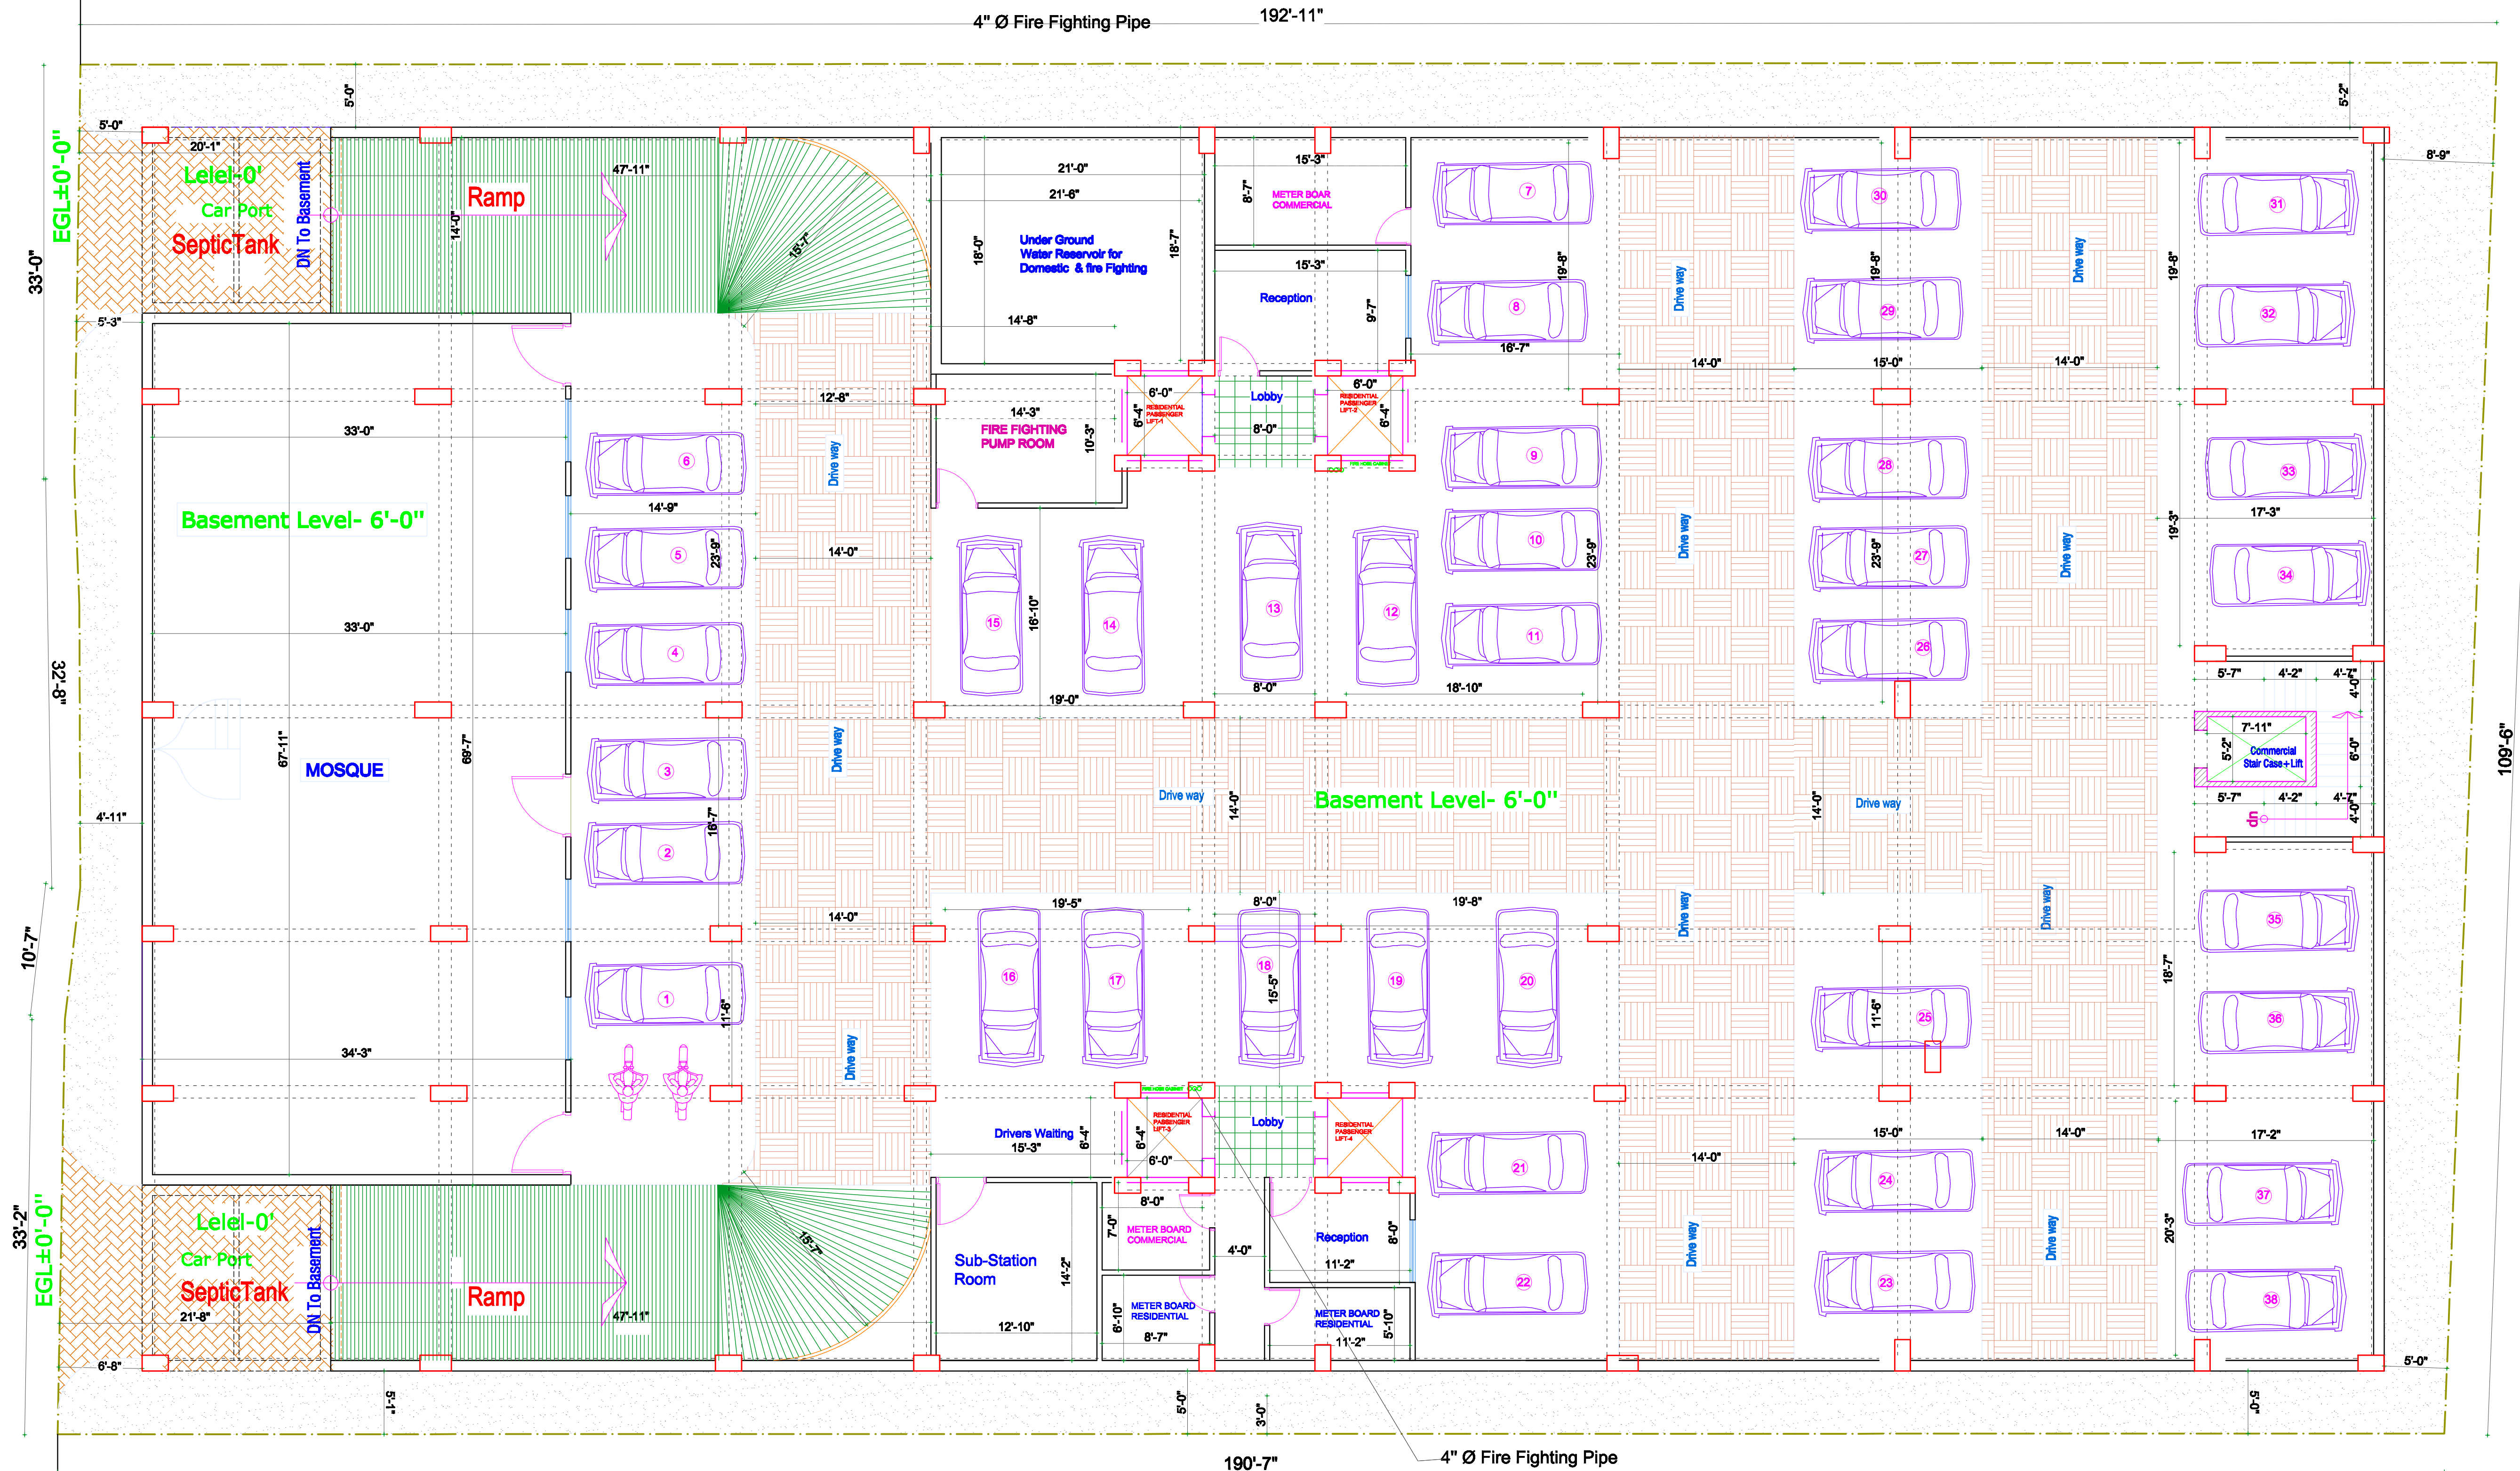

**Basement Floor Plan**  
(Parking)